


NOTES:

1. DO NOT SCALE
2. DRAWINGS TO BE READ IN CONJUNCTION WITH ALL SERVICES AND STRUCTURAL ENGINEERS DRAWINGS & SPECIFICATIONS.
3. © COPYRIGHT. DRAWINGS NOT TO BE REPRODUCED OR USED WITHOUT PRIOR WRITTEN CONSENT.

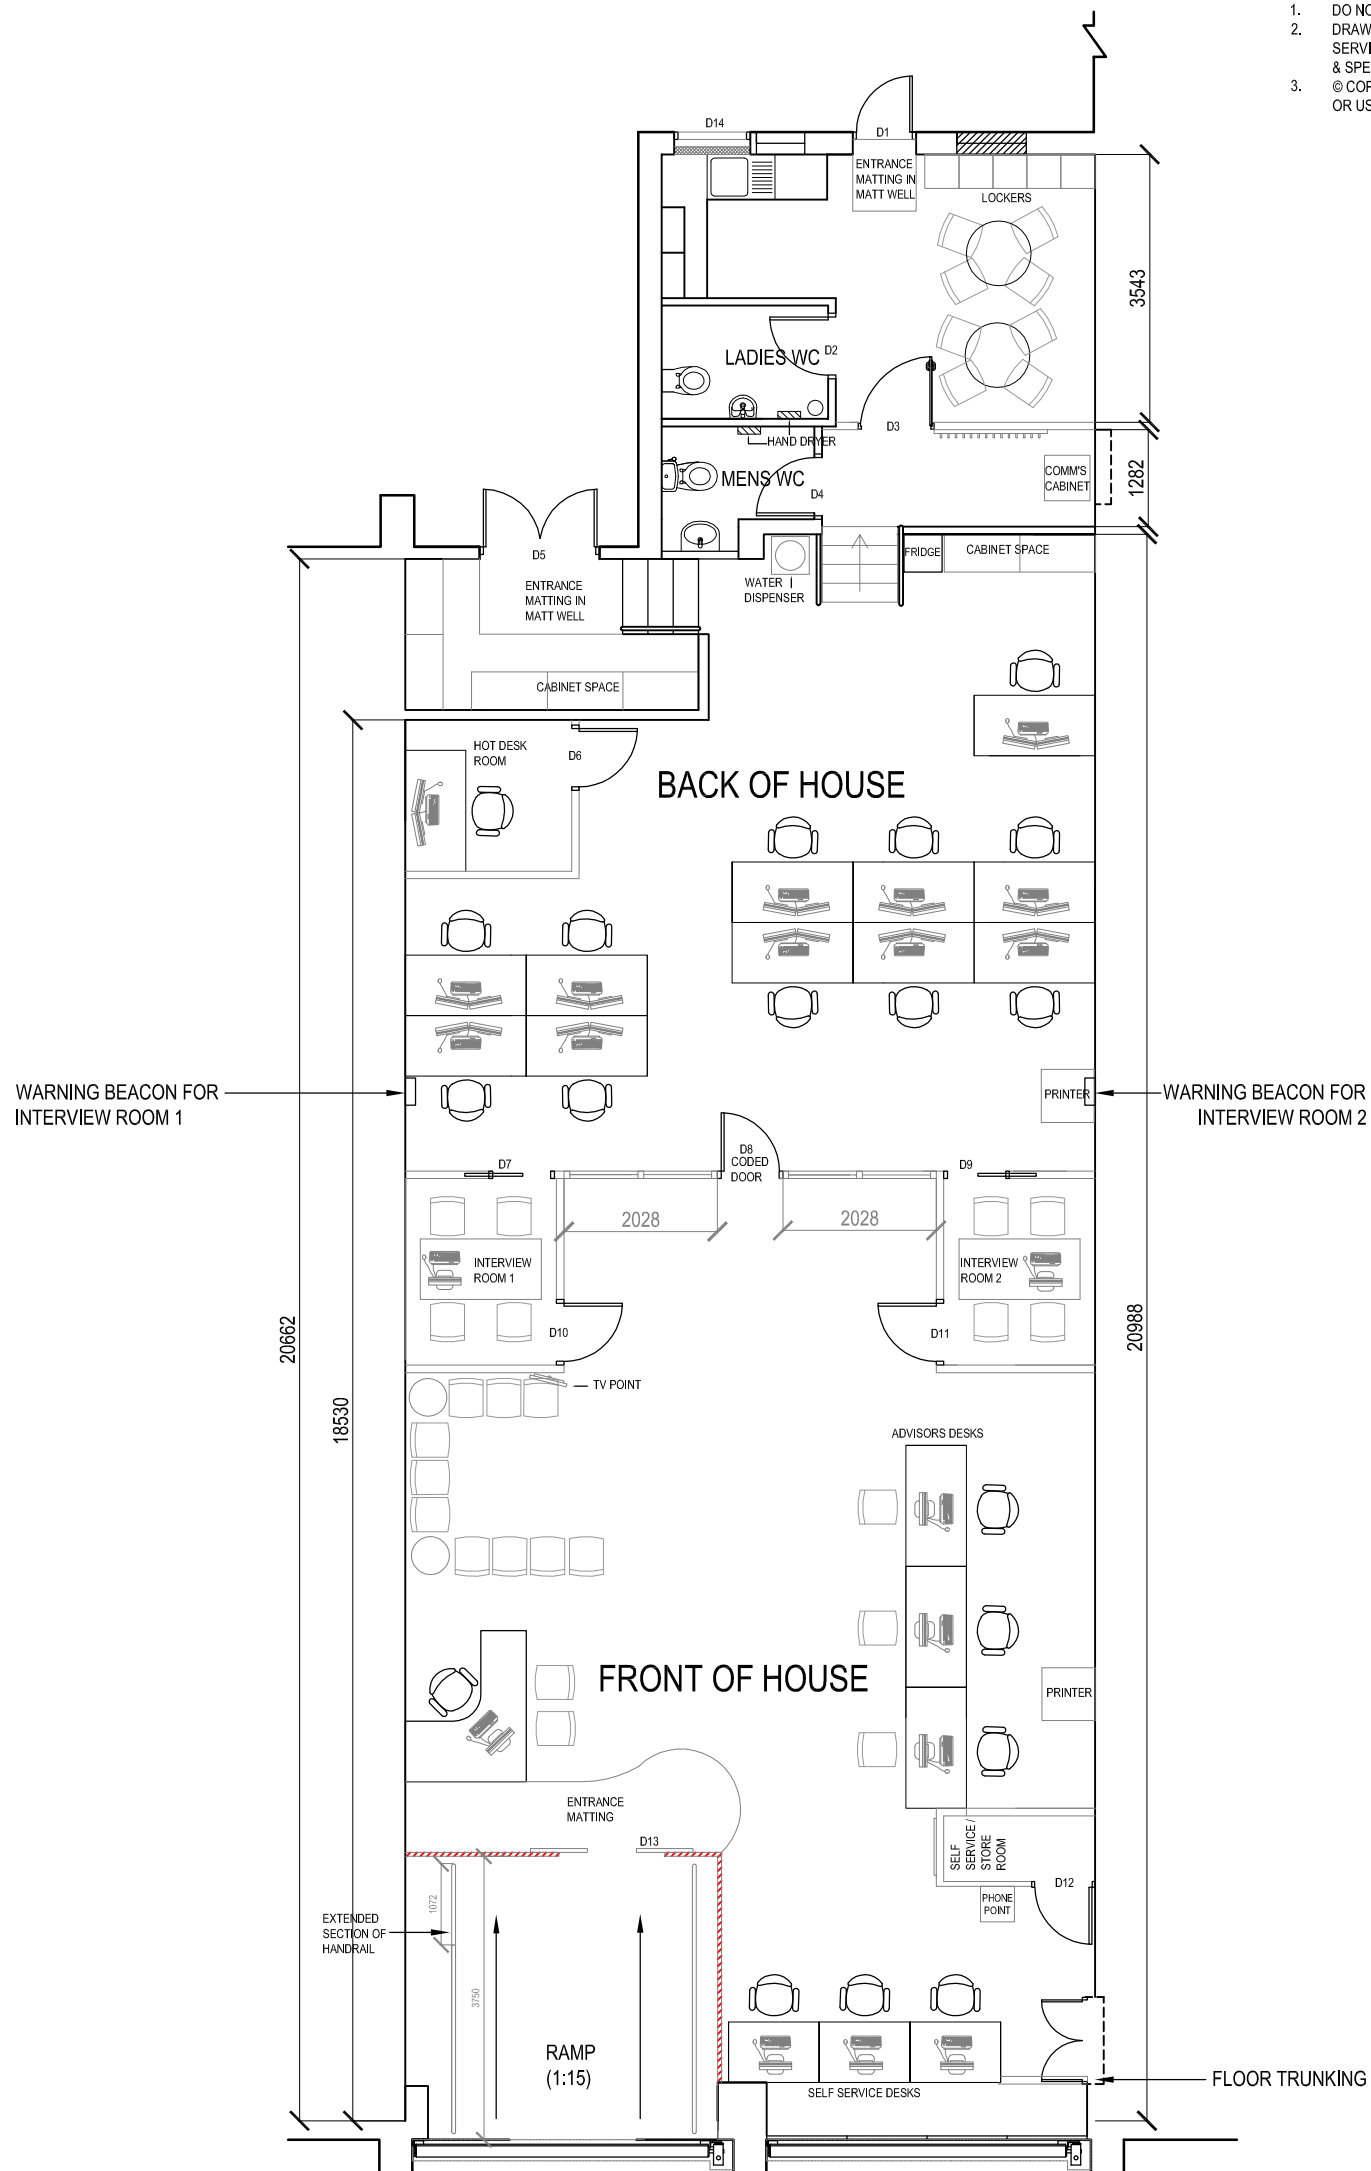

FLOOR PLAN

TENDER

REF	DATE	REVISION	DRN	CHK
E	JUN 15	ALTER RAMP & HANDRAIL RE: BC	AW	-
D	MAR 15	ALTER DOOR AT D5	AW	-
C	MAR 15	TEXT REMOVED, DESKS	KB	-
B	MAR 15	DOOR NOS ETC	KB	-

DRAWING
**PROPOSED FLOOR PLAN
 FURNITURE LAYOUT**

PROJECT
40 BELL STREET

CLIENT
**OADBY AND WIGSTON
 BOROUGH COUNCIL**

SCALE @A3 DATE DRAWN BY CHECKED BY
 1:100 MAR 2015 AW SB

DRG NO
150087-A-2-004

FILE REFERENCE:

XREF FILE REFERENCE:

RIDGE

JUPITER COURT TEL: 0116 245 6600
 1A DOMINUS WAY FAX: 01993 815005
 MERIDIAN BUSINESS PARK
 LEICESTER
 LE19 1RP www.ridge.co.uk