

Development Control Committee

Thursday, 26 May 2022, 7.00 pm



Report of the Planning Policy and Development Manager

Officers' Presentation (May 2022)

This page is intentionally left blank

Oadby and Wigston Borough Council

Development Control Committee

26 May 2022



Oadby & Wigston
BOROUGH COUNCIL

Central Government Policy Advice:


- **“What is a material planning consideration?”**
- A material planning consideration is one which is relevant to making the planning decision in question (e.g. whether to grant or refuse an application for planning permission).
- The scope of what can constitute a material consideration is very wide and so the courts often do not indicate what cannot be a material consideration. However, in general they have taken the view that **planning is concerned with land use in the public interest, so that the protection of purely private interests such as the impact of a development on the value of a neighbouring property or loss of private rights to light could not be material considerations”.**

Application No. 22/00037/R3FUL

Brocks Hill Visitor Centre
Washbrook Lane
Oadby
Leicester
LE2 5JJ



Location Plan

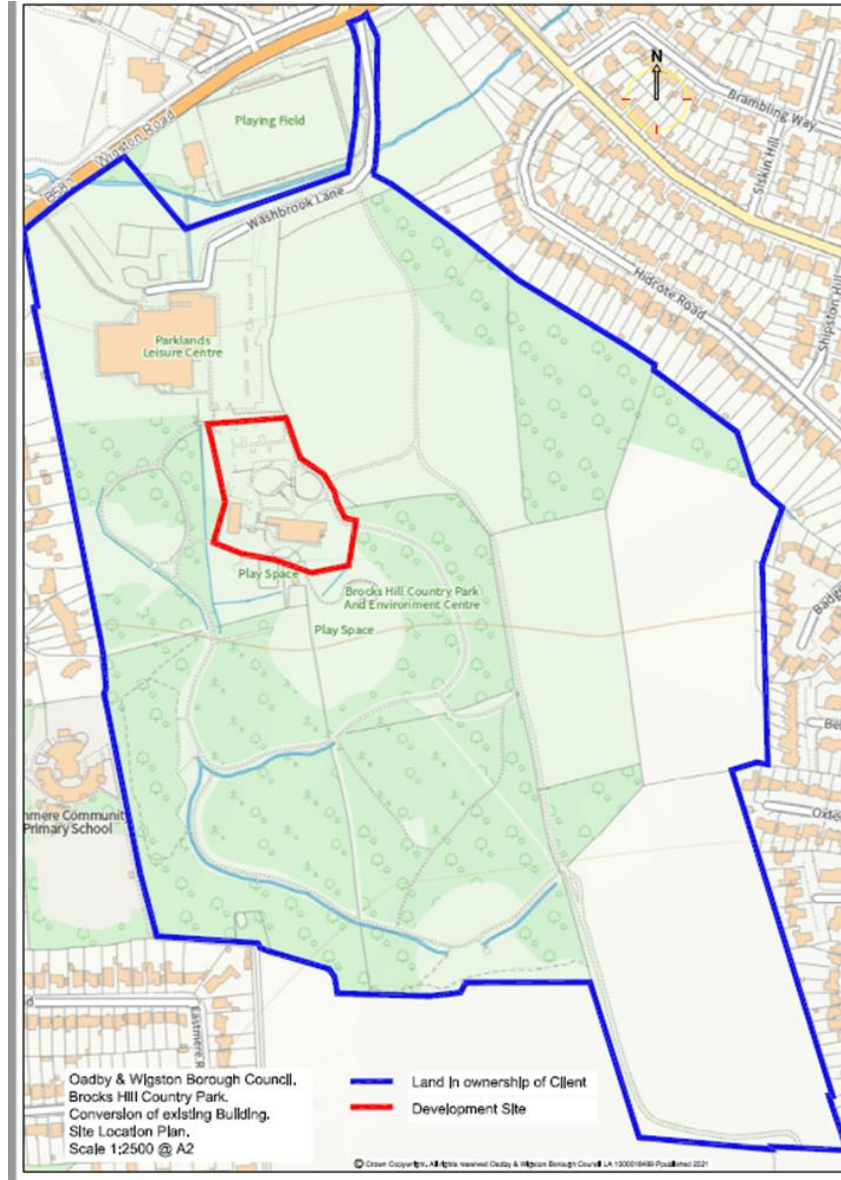


Existing Site Plan




Existing Site Plan
1 : 200




Existing Floor Plans

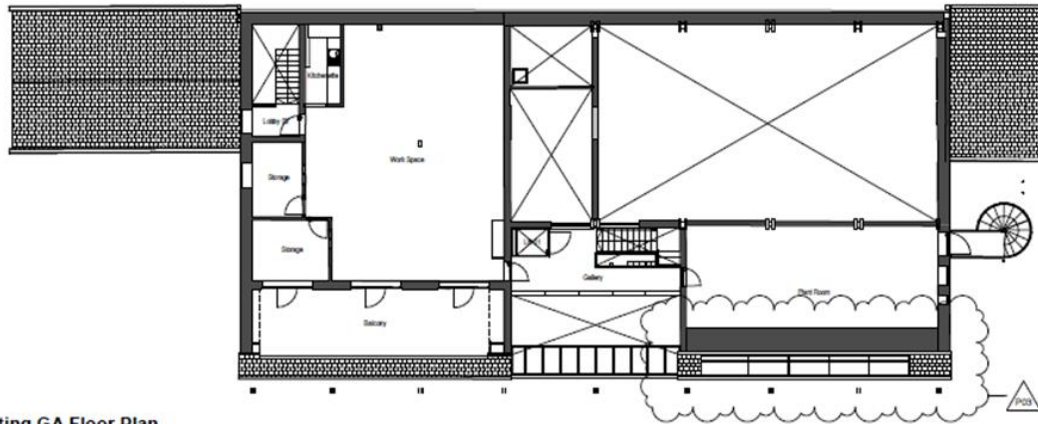


First Floor - Existing GA Floor Plan
1:100

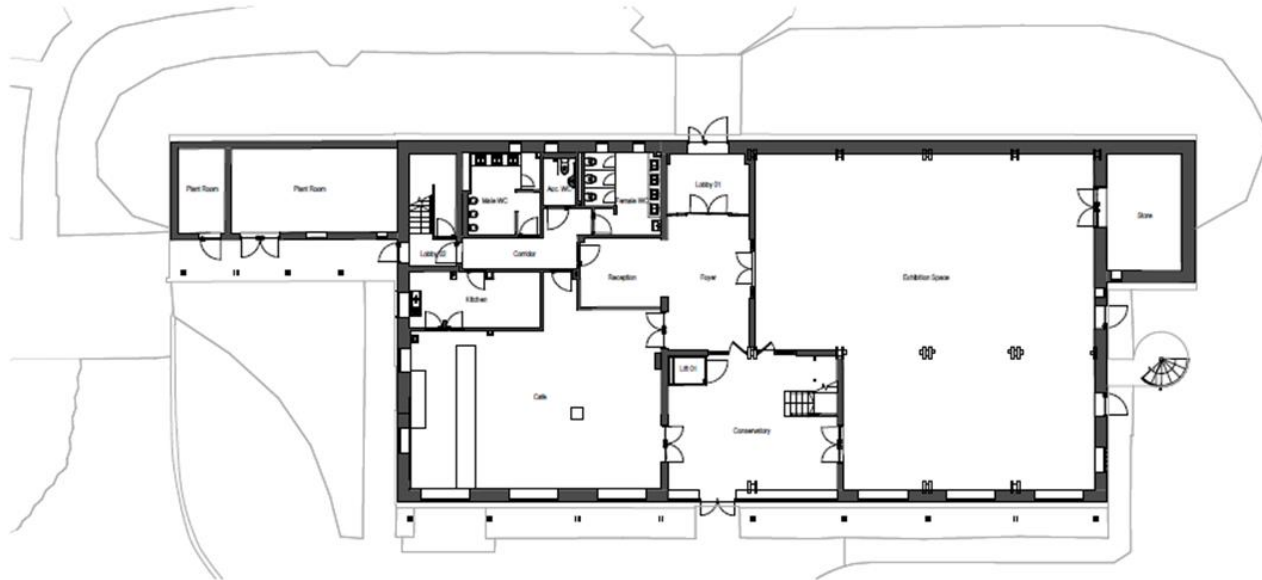


Existing Elevations

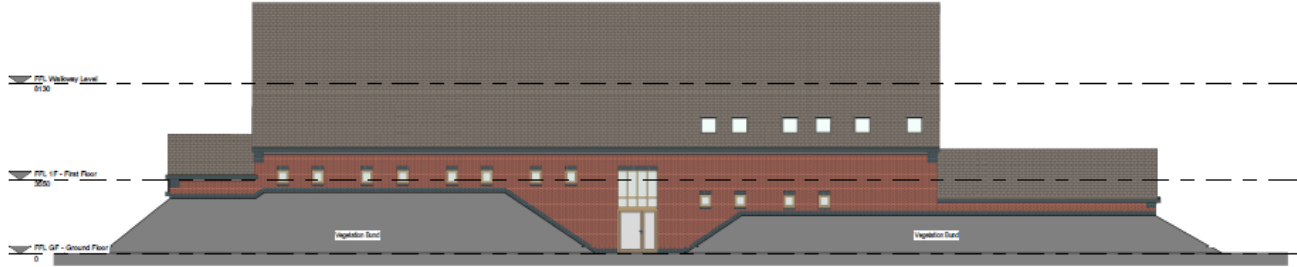


Existing GA Elevation - North
1 : 100

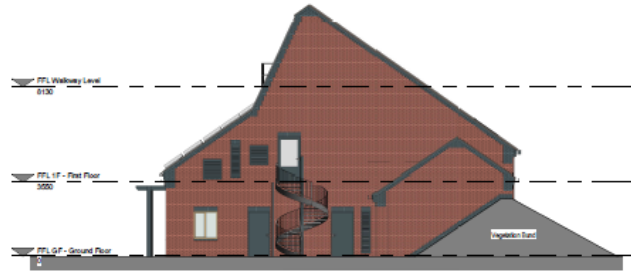


Existing GA Elevation - East
1 : 100

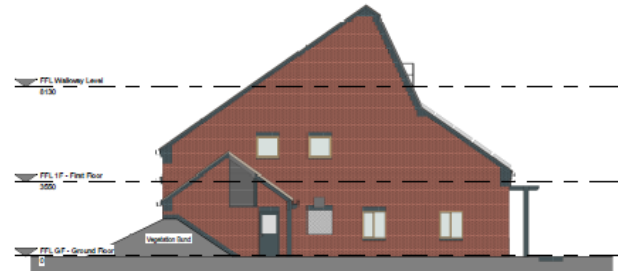

Existing GA Elevation - West
1 : 100

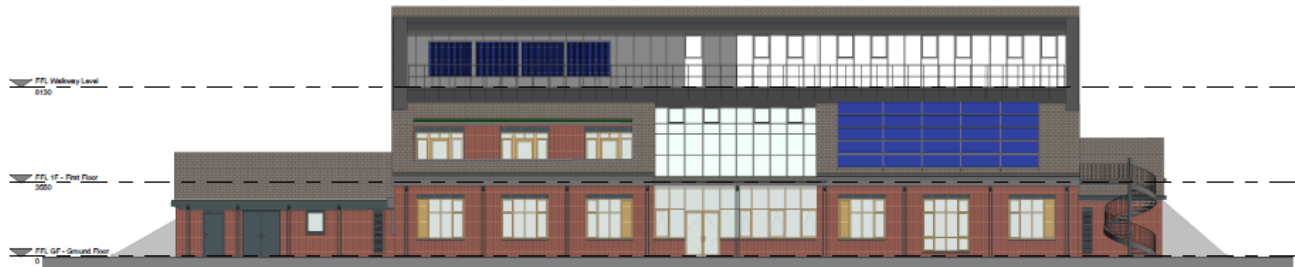


Existing Sections

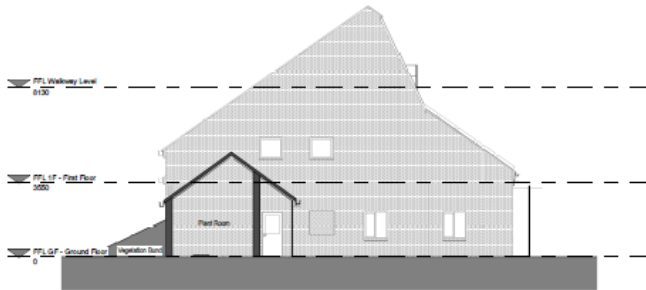

Existing GA Section A
1 : 100




Existing GA Section B
1 : 100

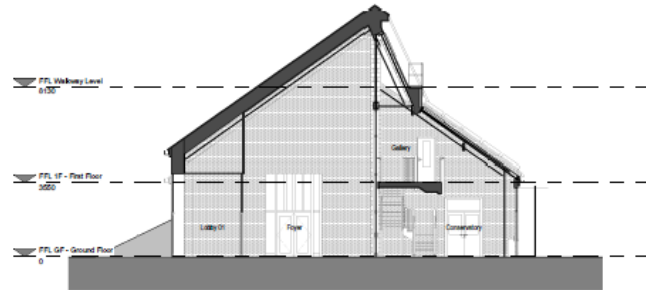

Existing GA Section C
1 : 100




Existing GA Section D

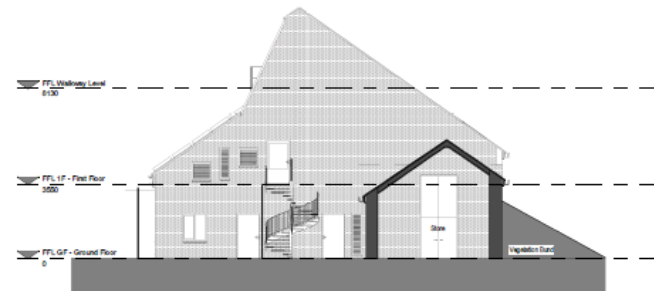


Existing GA Section E



Existing Roof Plan

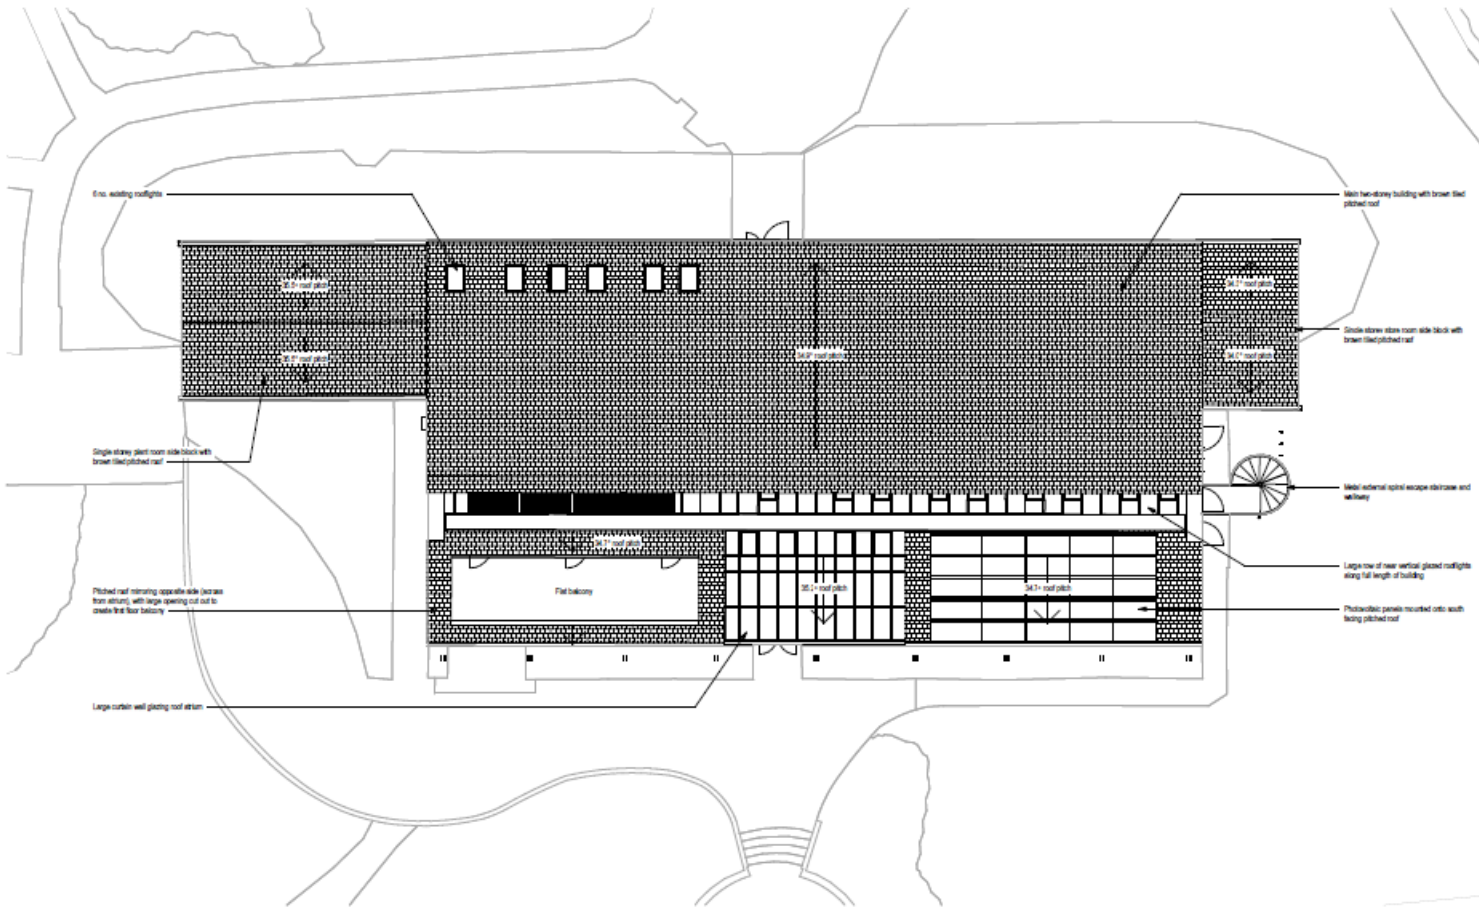

Existing 3D Axonometric Views

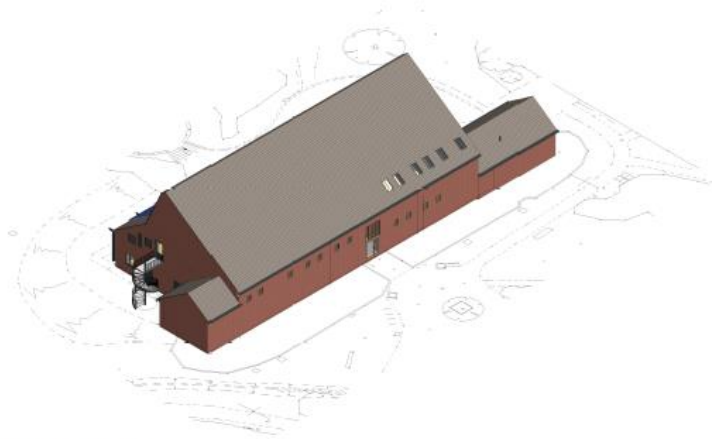

Existing 3D Axonometric - North-East



Existing 3D Axonometric - South-West


Proposed Site Plan




Proposed Site Plan
1 : 200




Proposed Floor Plans

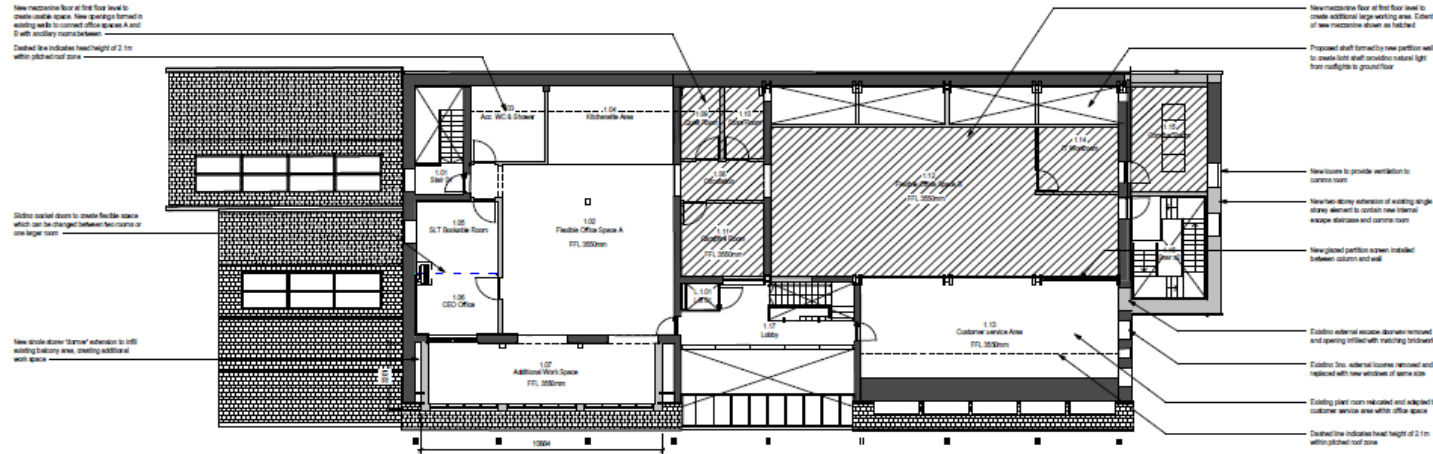


First Floor - Proposed GA Floor Plan
1 : 100

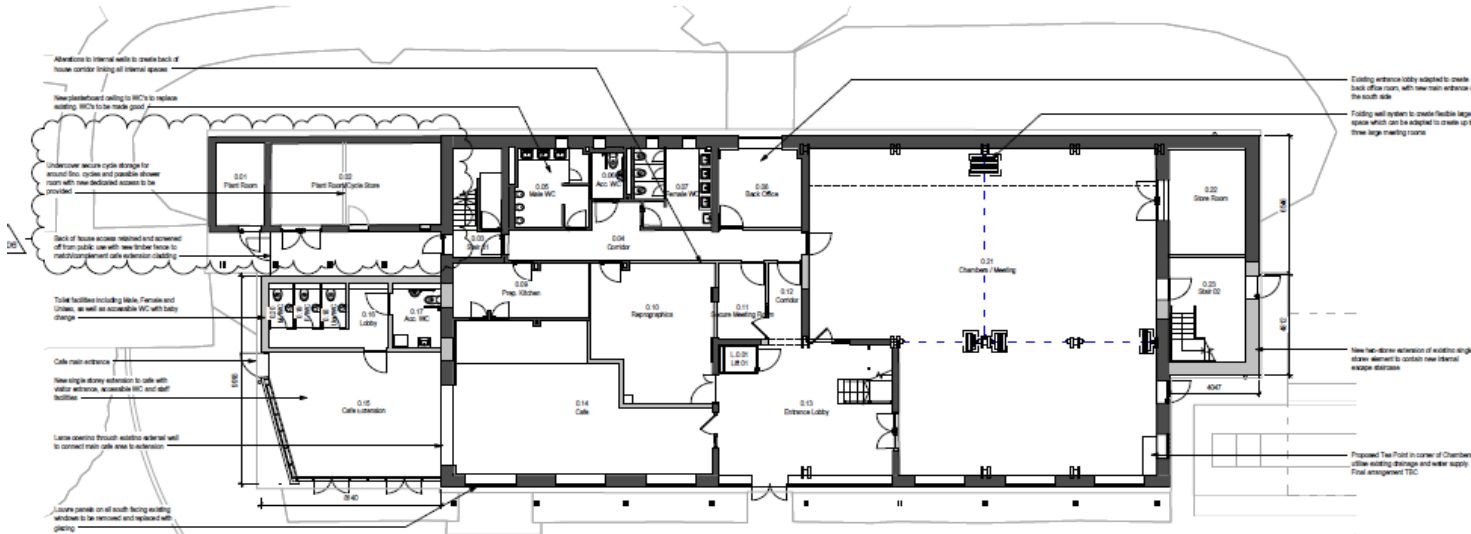


Proposed Elevations

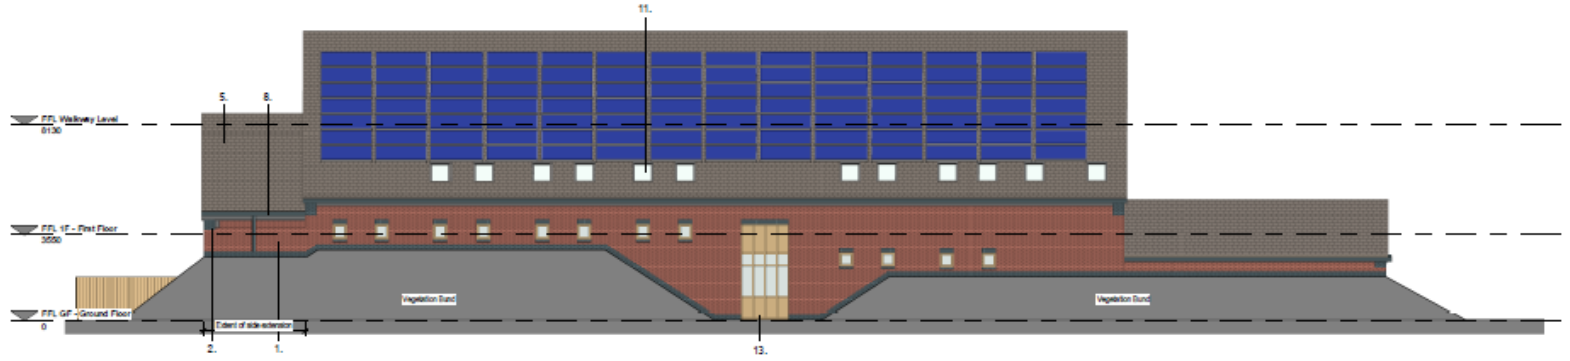

Proposed GA Elevation - North
1 : 100

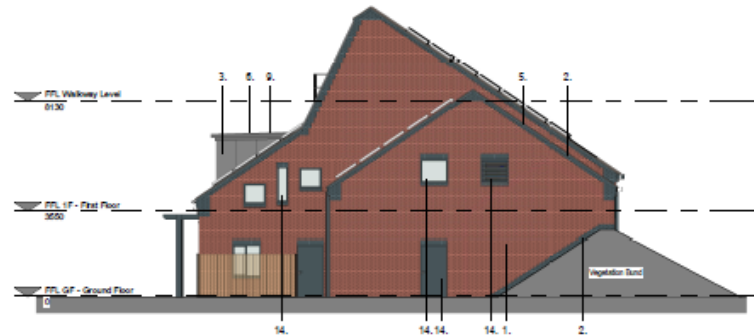

Proposed GA Elevation - East
1 : 100

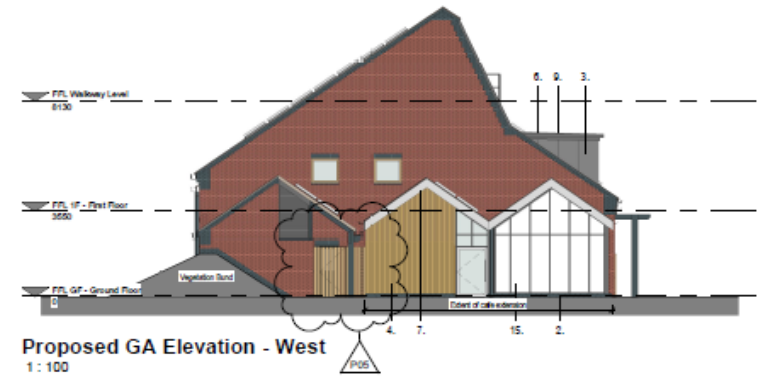

Proposed GA Elevation - West
1 : 100




Proposed GA Elevation - South
1 : 100


Proposed Sections



Proposed GA Section A
1 : 100

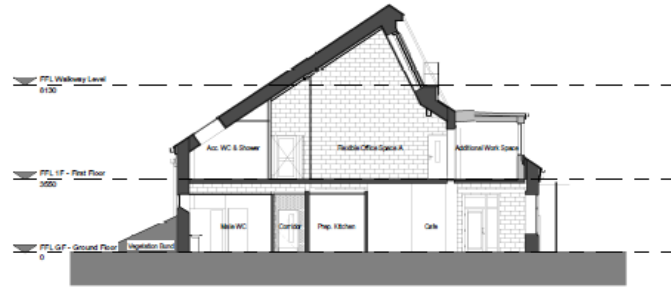


Proposed GA Section B
1 : 100

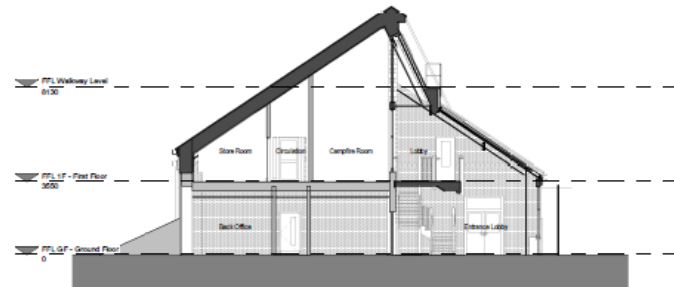

Proposed GA Section C
1 : 100




Proposed GA Section D

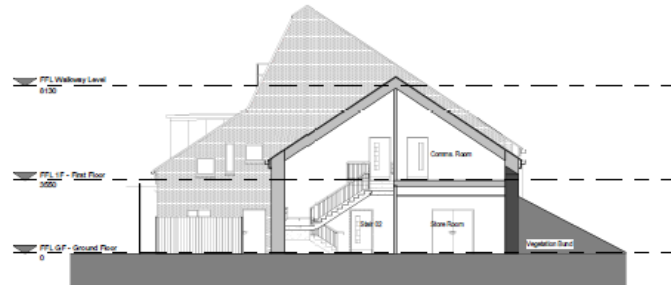


Proposed GA Section E



Proposed Roof Plan

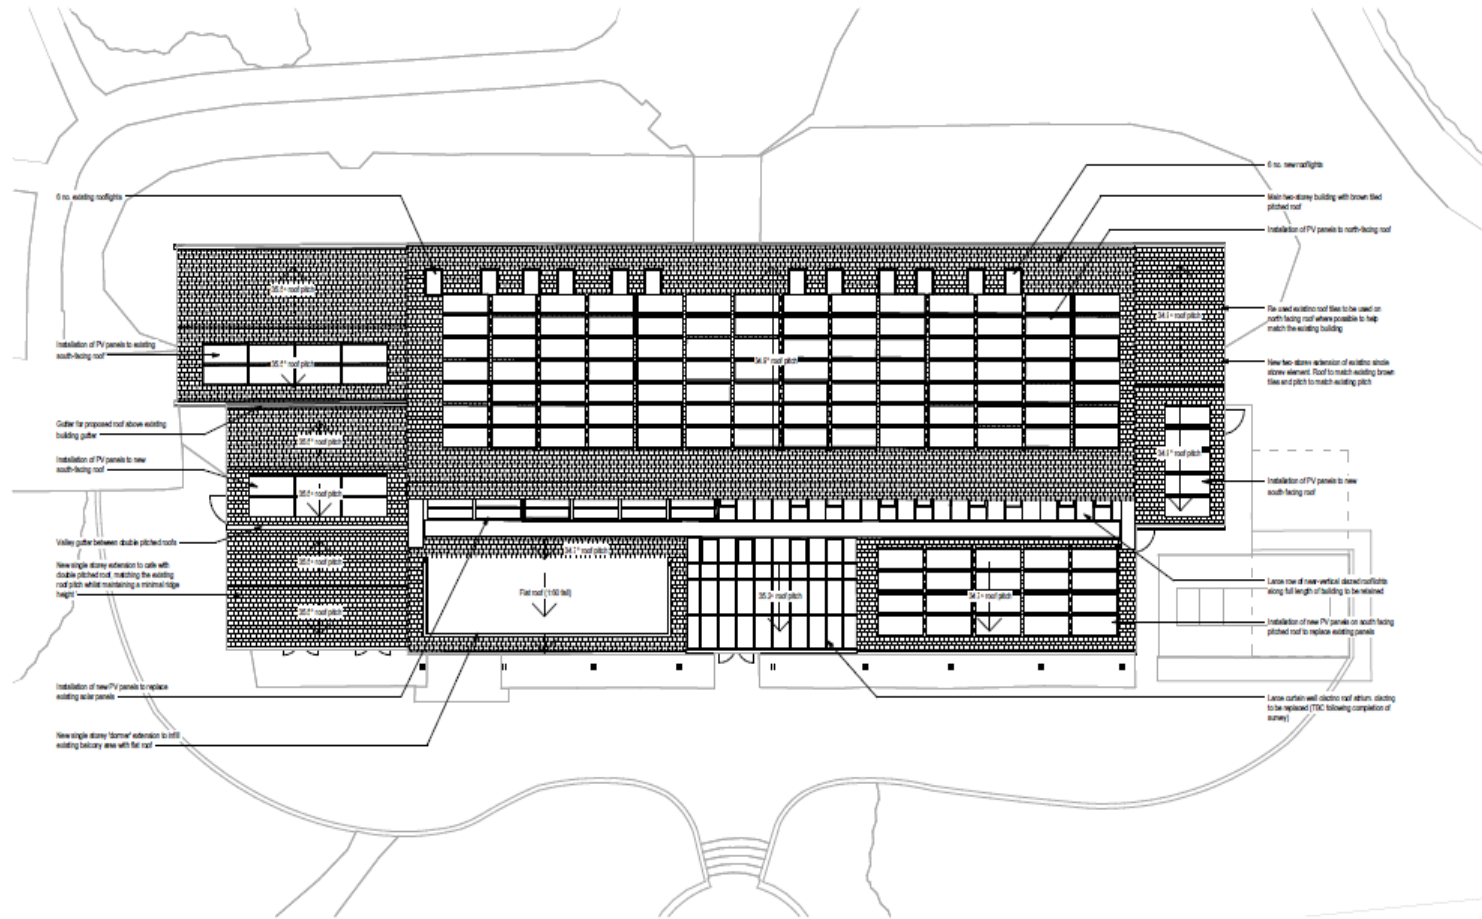

Proposed 3D Axonometric Views

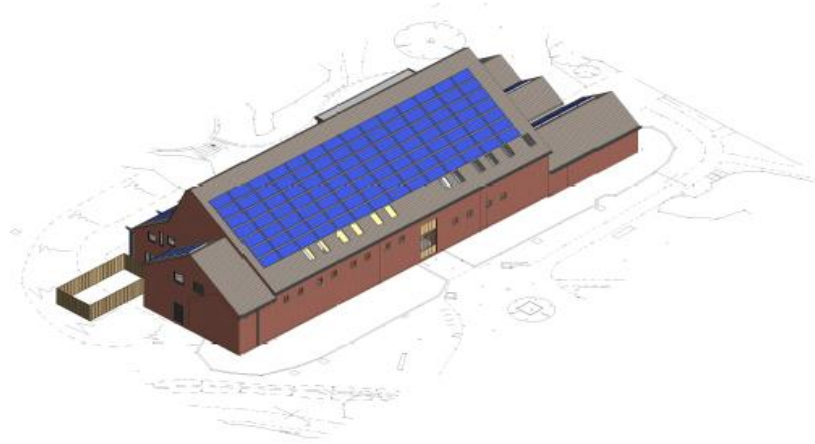

Proposed 3D Axonometric - North-East



Proposed 3D Axonometric - South-West