


First Floor Layout B


- Workspace Key**
- 1 x CEO Office
 - 1 x SLT Book-able Office
 - 14 x Standard Workspace
 - 5 x Teams/ High Focus Booths
 - 1 x Project Space (6 person)
 - 1 x Touchdown (4 person)
 - 1 x Huddle Space (4-6 Person)
 - 2 x Individual Drop-in Space
 - 2 x IT Workshop
 - Total = 37
 - 1 x Contemplation Rm (Quiet Space)
 - 1 x Campfire Rm (5 person)

Ground Floor Layout 1

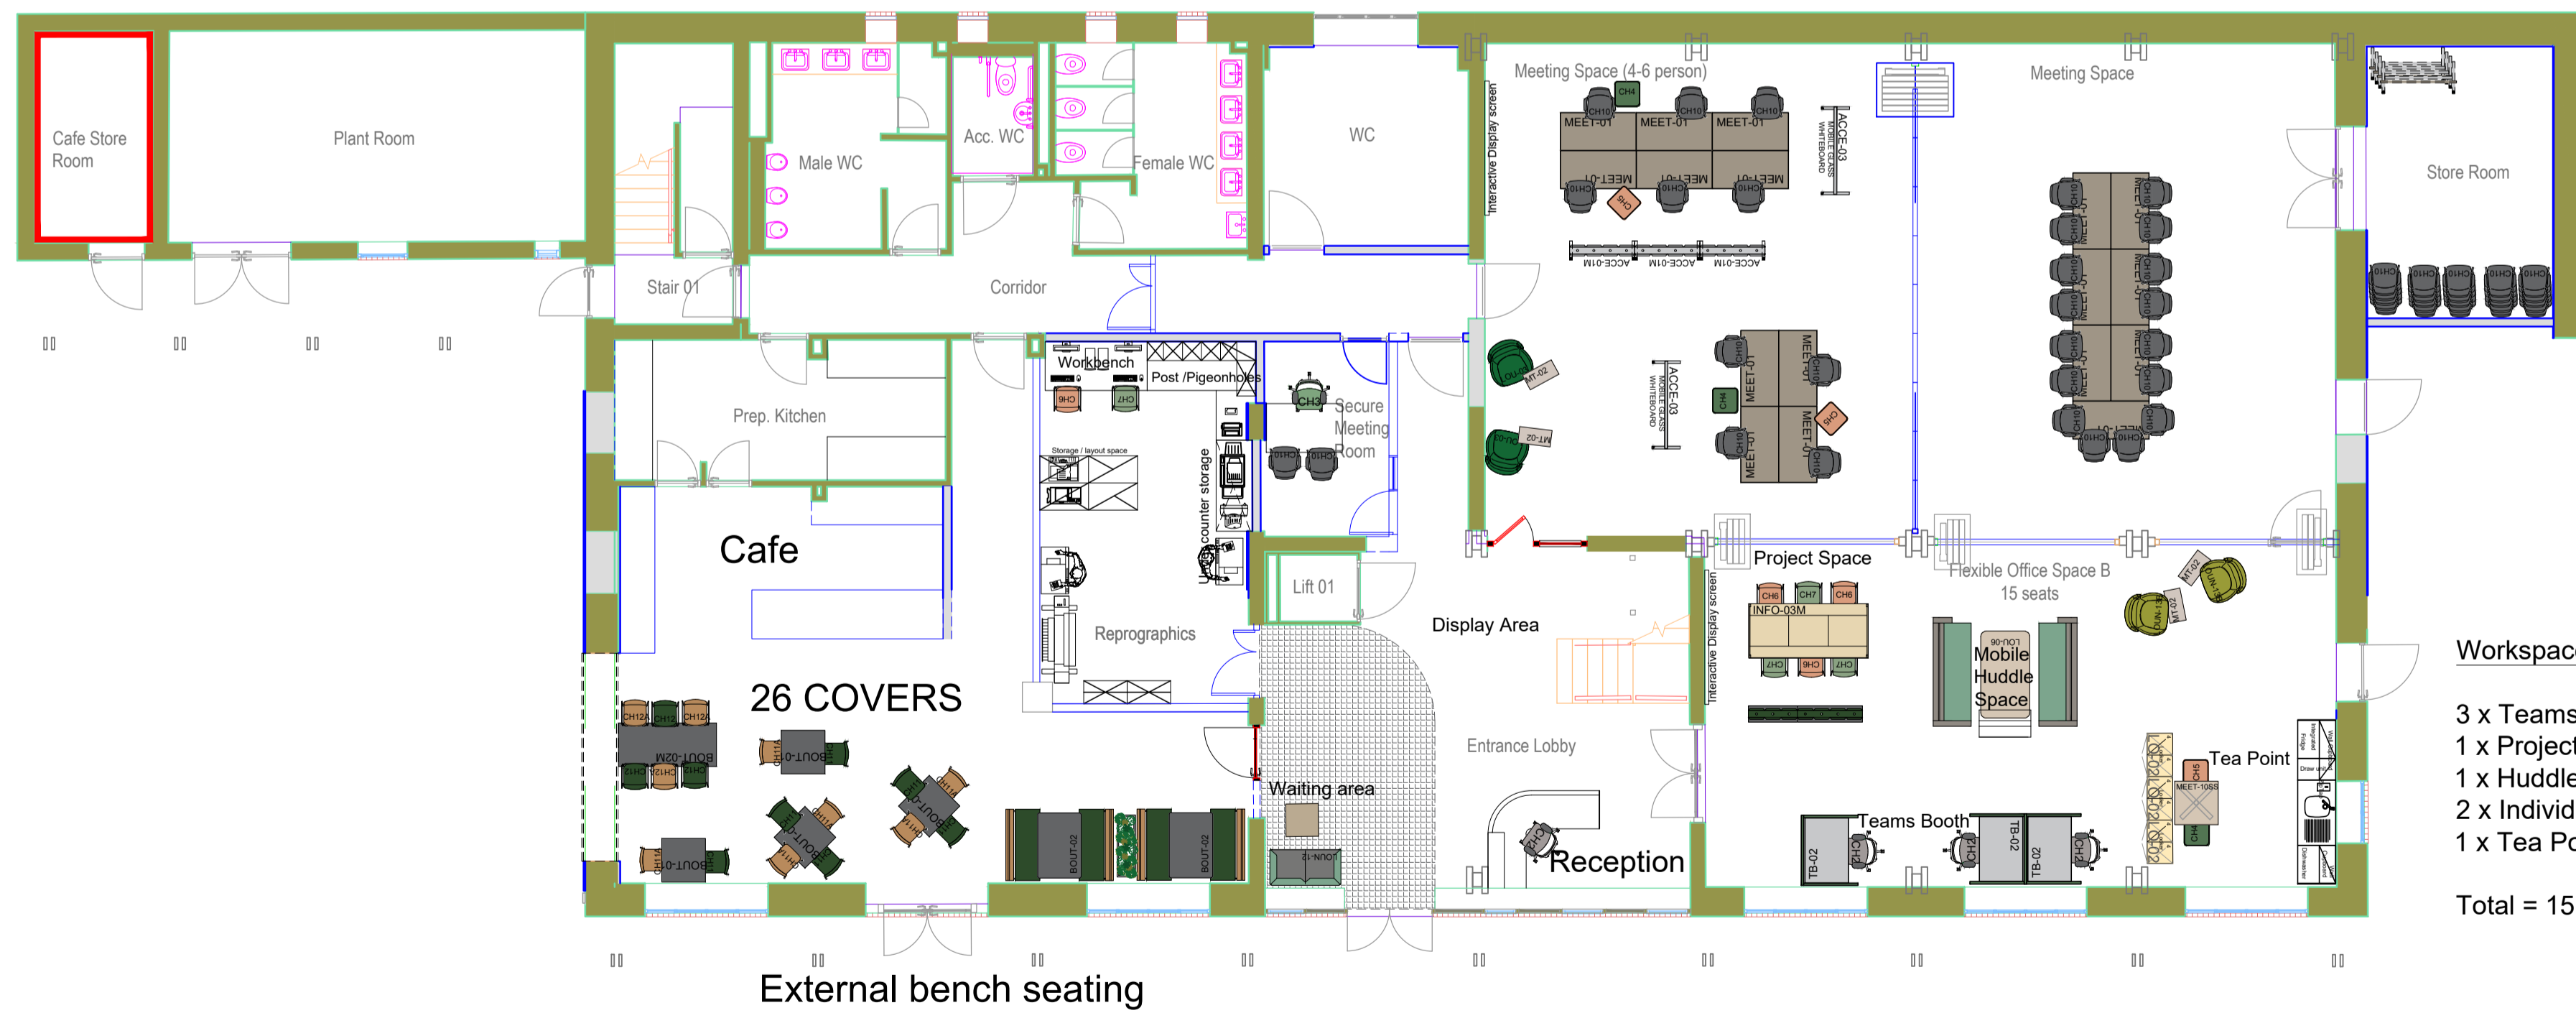


- Workspace Key**
- 3 x Teams/ High focus Booths
 - 1 x Project Space (6 person)
 - 1 x Huddle Space (4 person)
 - 2 x Individual Drop-in Space
 - 1 x Tea Point
 - Total = 15


Ground Floor Layout 2

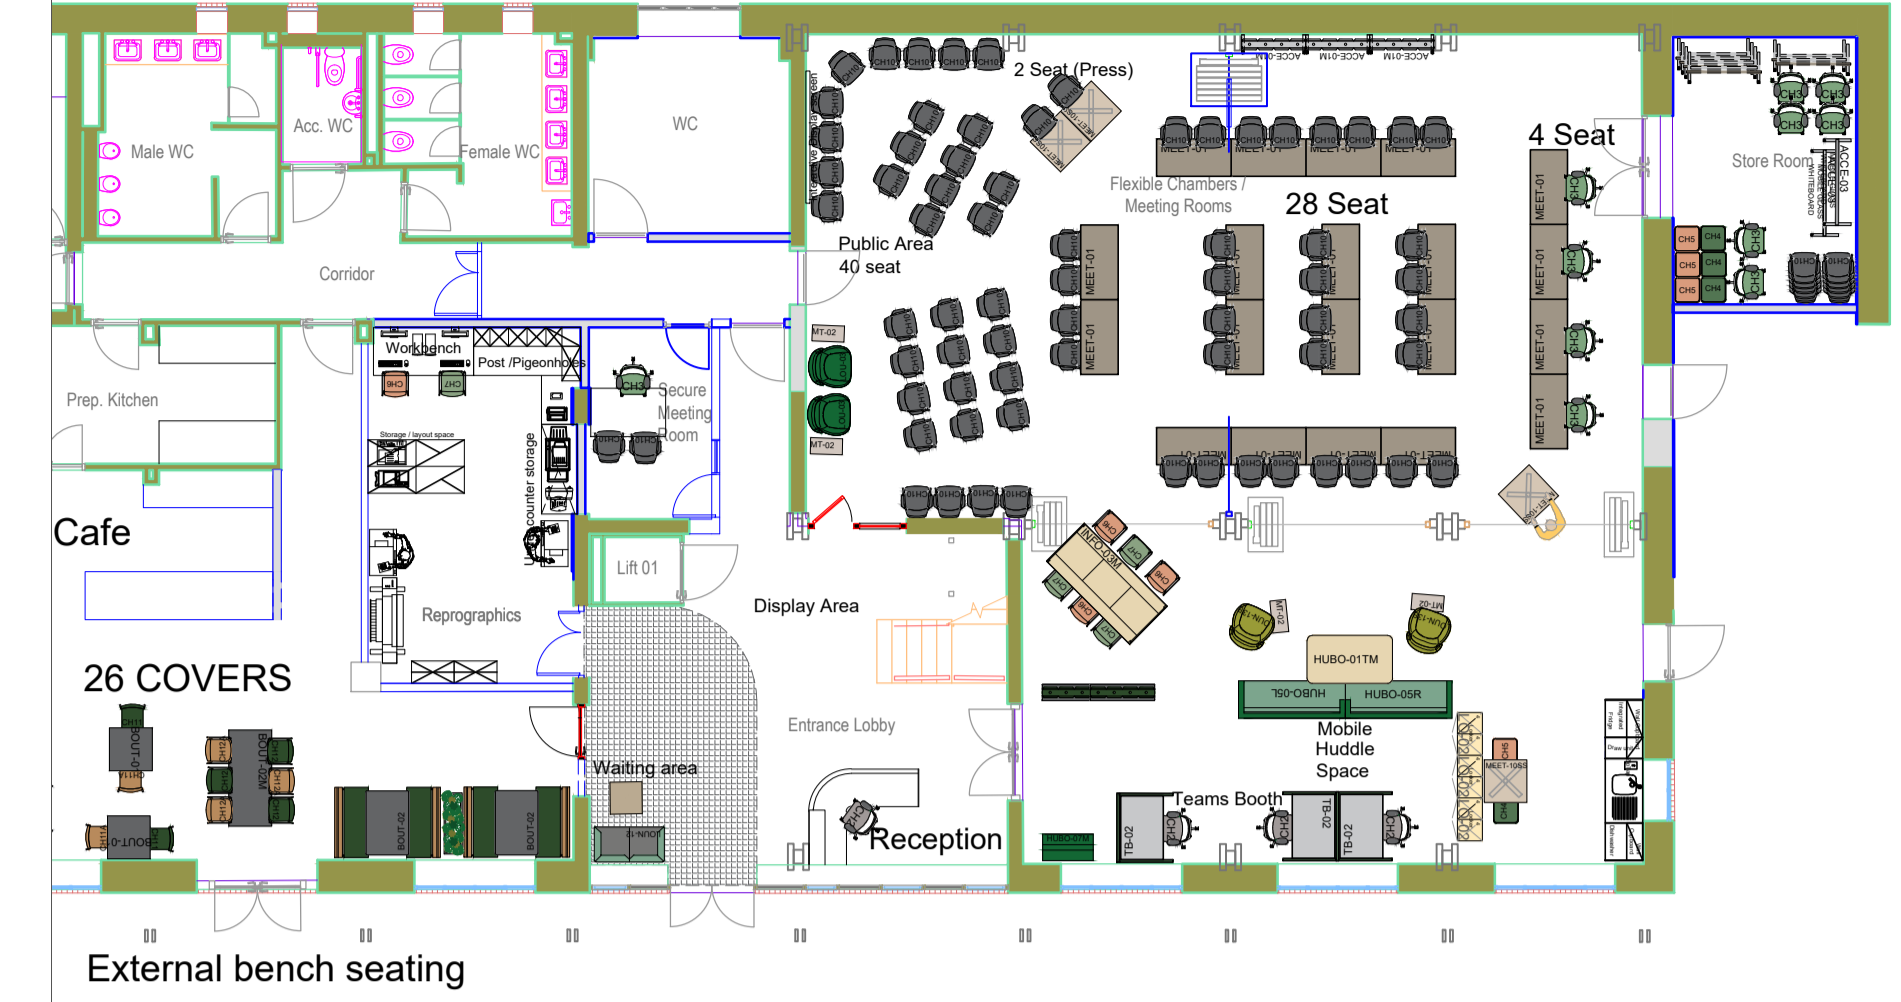

Ground Floor Layout 3

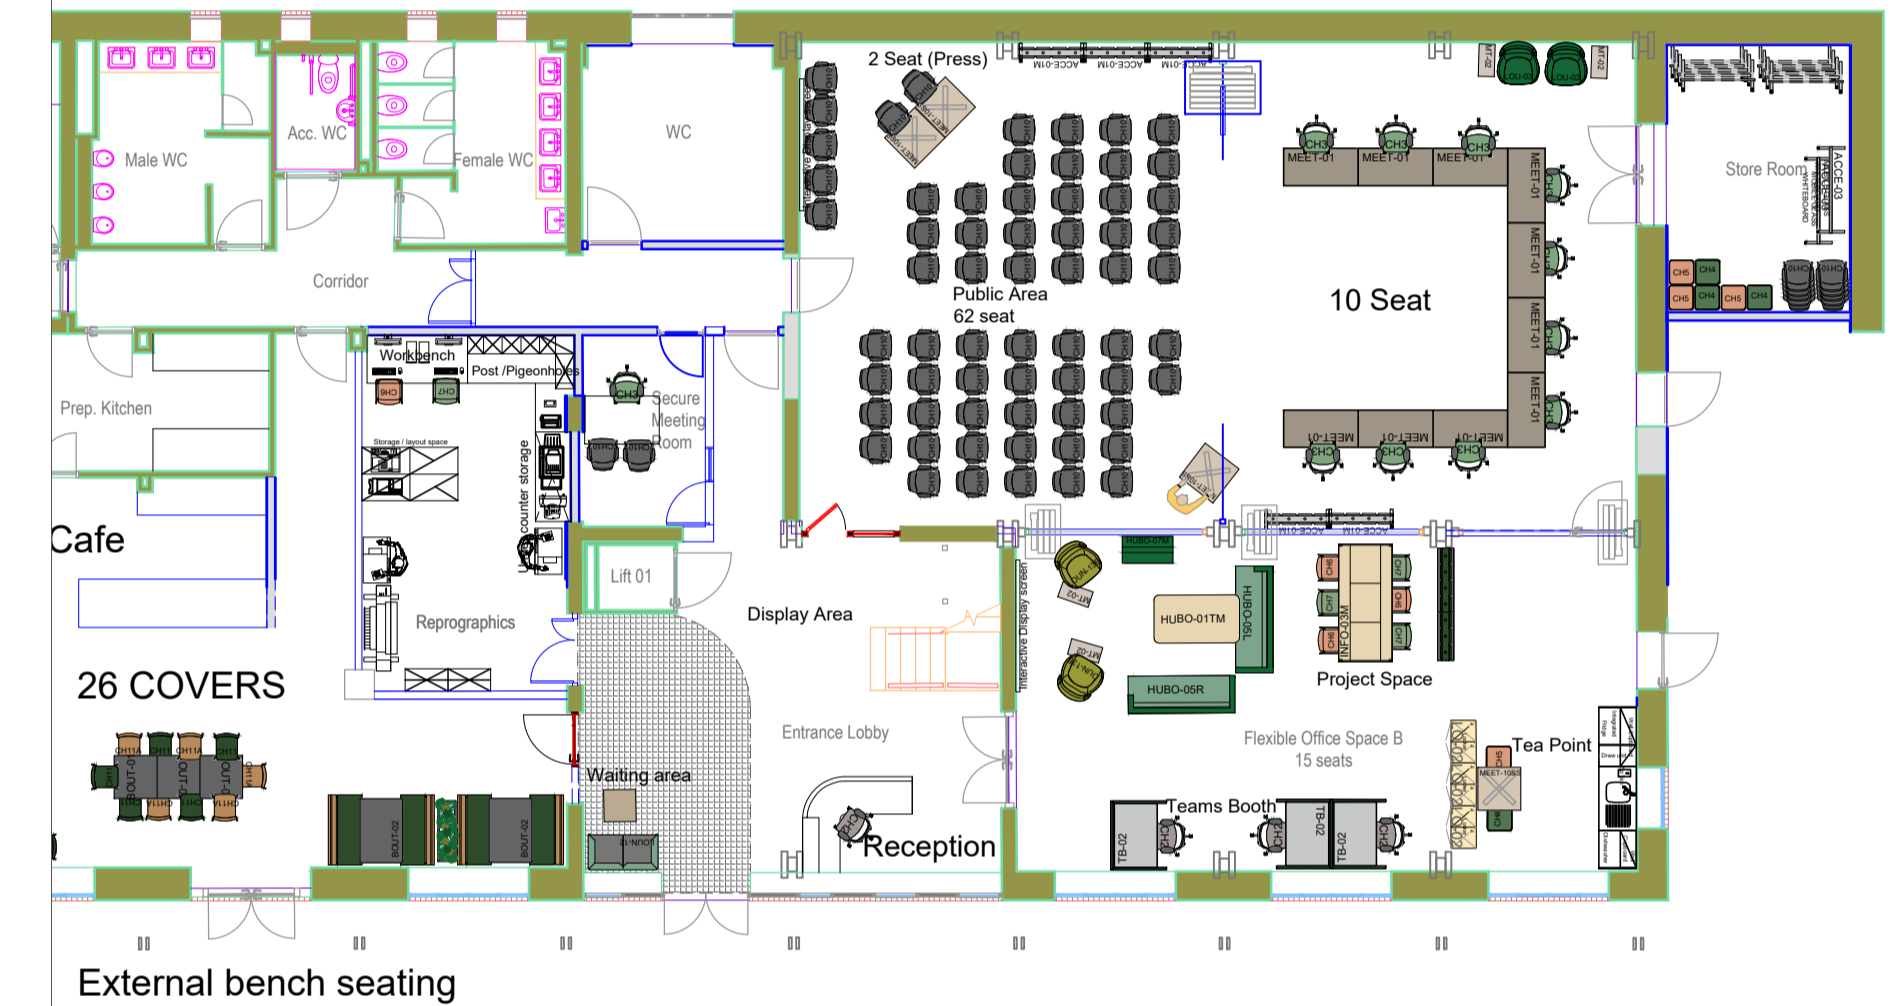

Ground Floor Layout 4

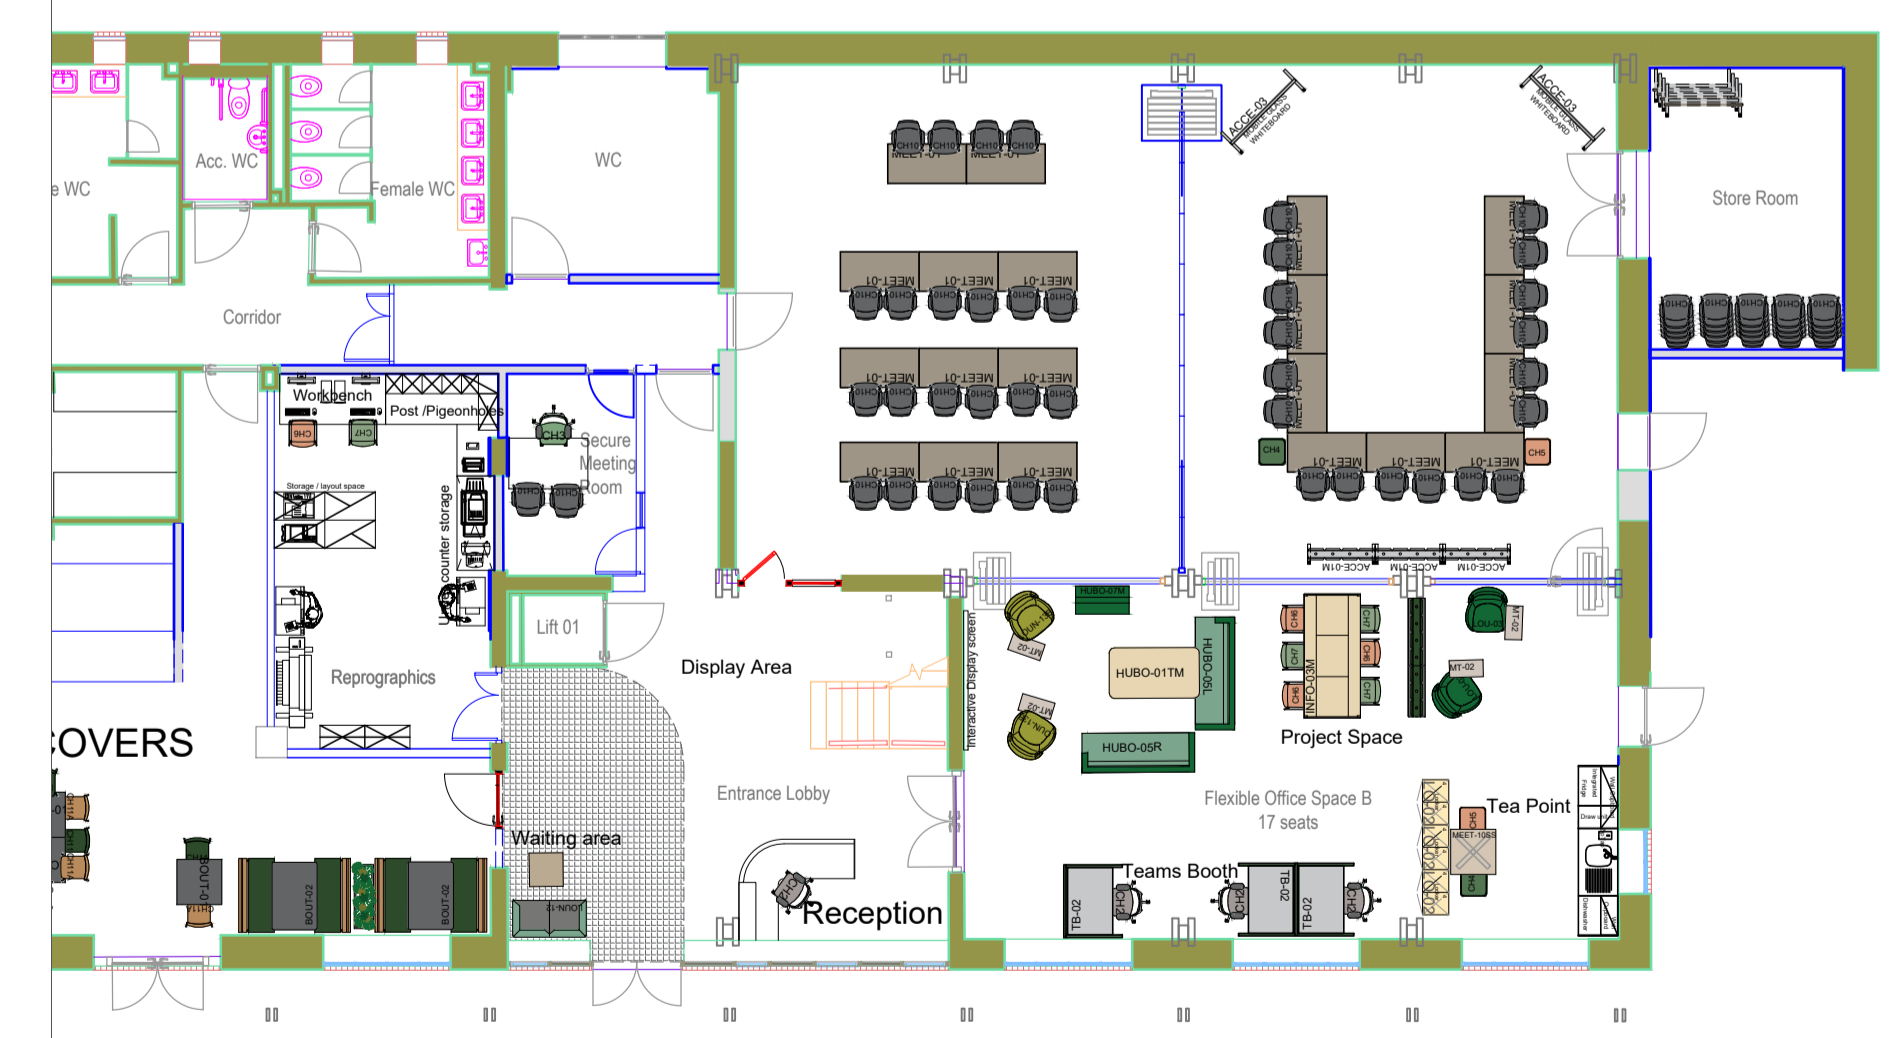

OPTION B 1m 2m 3m 4m 5m

PROJECT NOTES:

REVISION:	DATE:	DESCRIPTION:	BY:
A:	22/08/21	Update proposed layout as per MT 20/08/21	TS
B:	02.09.21	Revises layout as per meeting and client request	TS
C:	18.09.21	Updated layout - revit model .dwg	TS
D:	23.09.21	Revise layout as per site MT 23.09.21	TS
E:		COVID	
F:	16.03.22	Updated layout as per client request and latest building	TS

REVISION:	DATE:	DESCRIPTION:	BY:
G:	09.05.22	Revise /reduce workspace as per client request	TS
H:	13.05.22	Create new layout due to change in building requirements	TS
I:	27.05.22	Revised Option B for sign off	TS

STATUS:	Waiting Approval
SIGNED:	
PRINT NAME:	

DRAWING TITLE:	New Office Layout A
DRAWING NUMBER:	TD-005-TS-00-01-GA-J
OWNER:	Client
DRAWN BY:	T.Sellar
REVISION:	J
SCALE @ A1:	1:100
CHECKED BY:	

CLIENT:	OWBC
FLOOR:	00-01
DATE:	26.07.21
ADDRESS:	Brocks Hill
	Washbrook Lane, Leicester LE2 5JJ