


Application Ref. No. 23/00479/LBC & 23/00484/FUL Bushloe House, Station Road, Wigston

Part demolition of Bushloe House and change of use from offices to C2 use plus extensions to provide a C2 care facility (total 86 beds) with ancillary facilities, associated parking, landscaping and ancillary works

Location Plan



Original scheme site layout

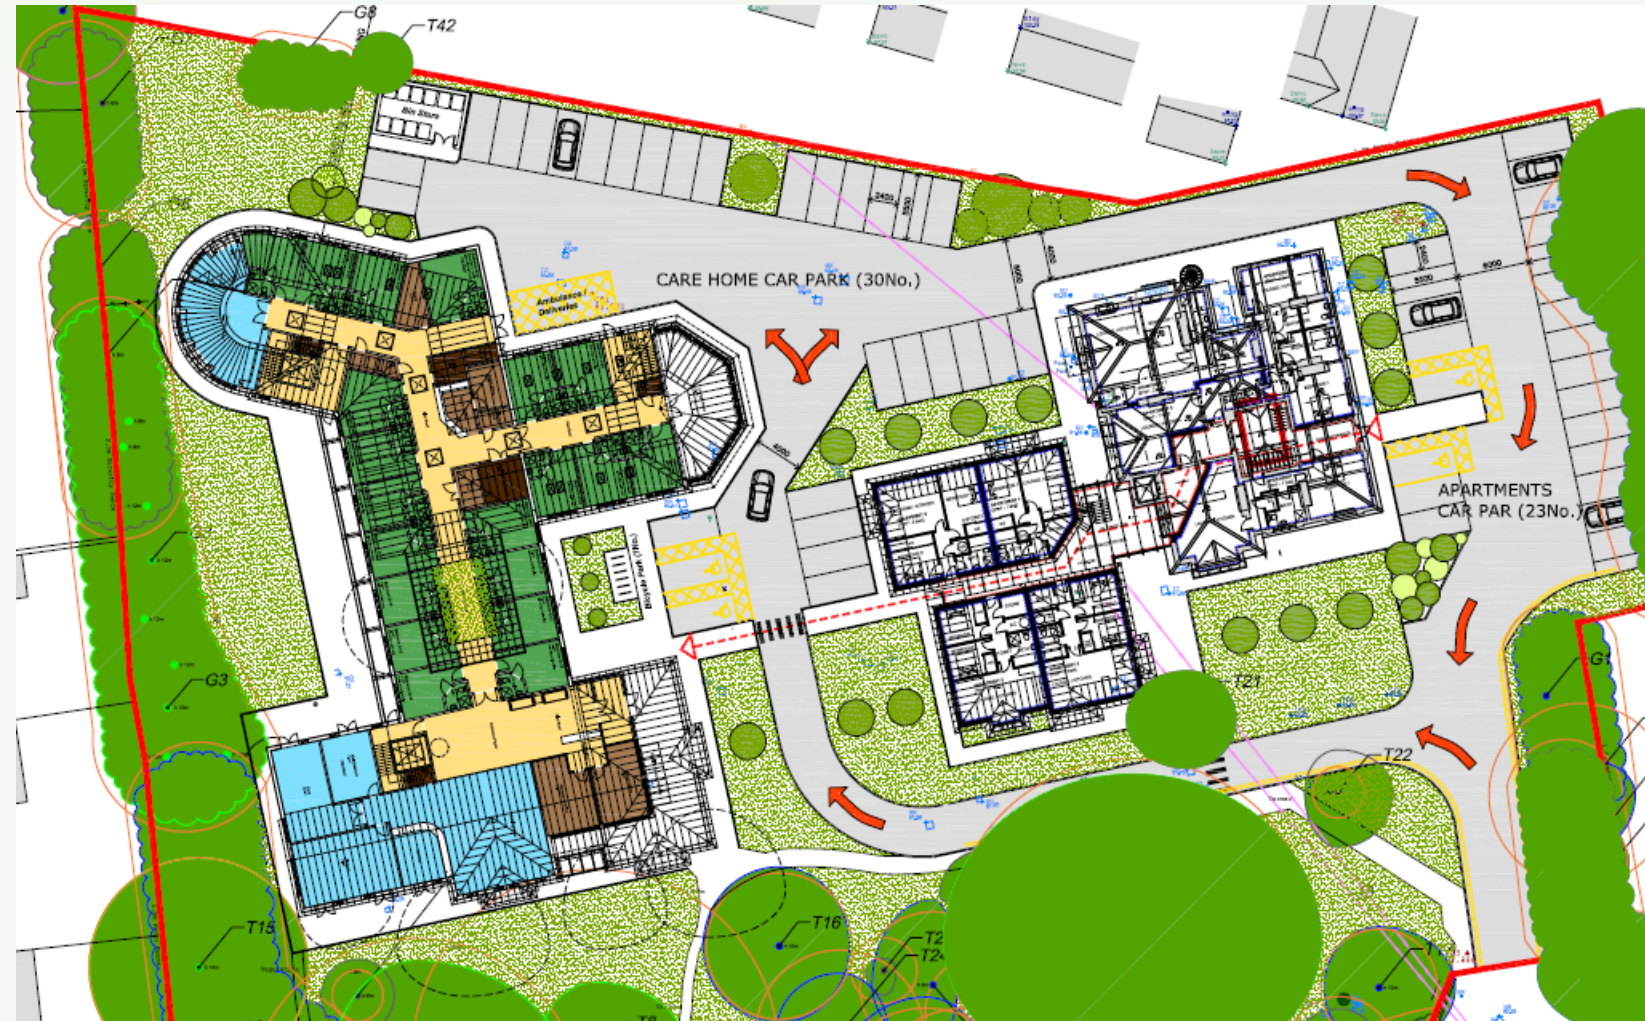

Original Scheme –Proposed Care Home Elevations (North and South)



Original Scheme – Proposed Care Home Elevations (East and West)



1 EAST ELEVATION 1:100



2 WEST ELEVATION 1:100

Original Scheme Bushloe House – Proposed Elevations (South and East)




Original Scheme Bushloe House – Proposed Elevation (North)




Original Scheme Bushloe House – Proposed Elevation (West)



Original scheme visuals

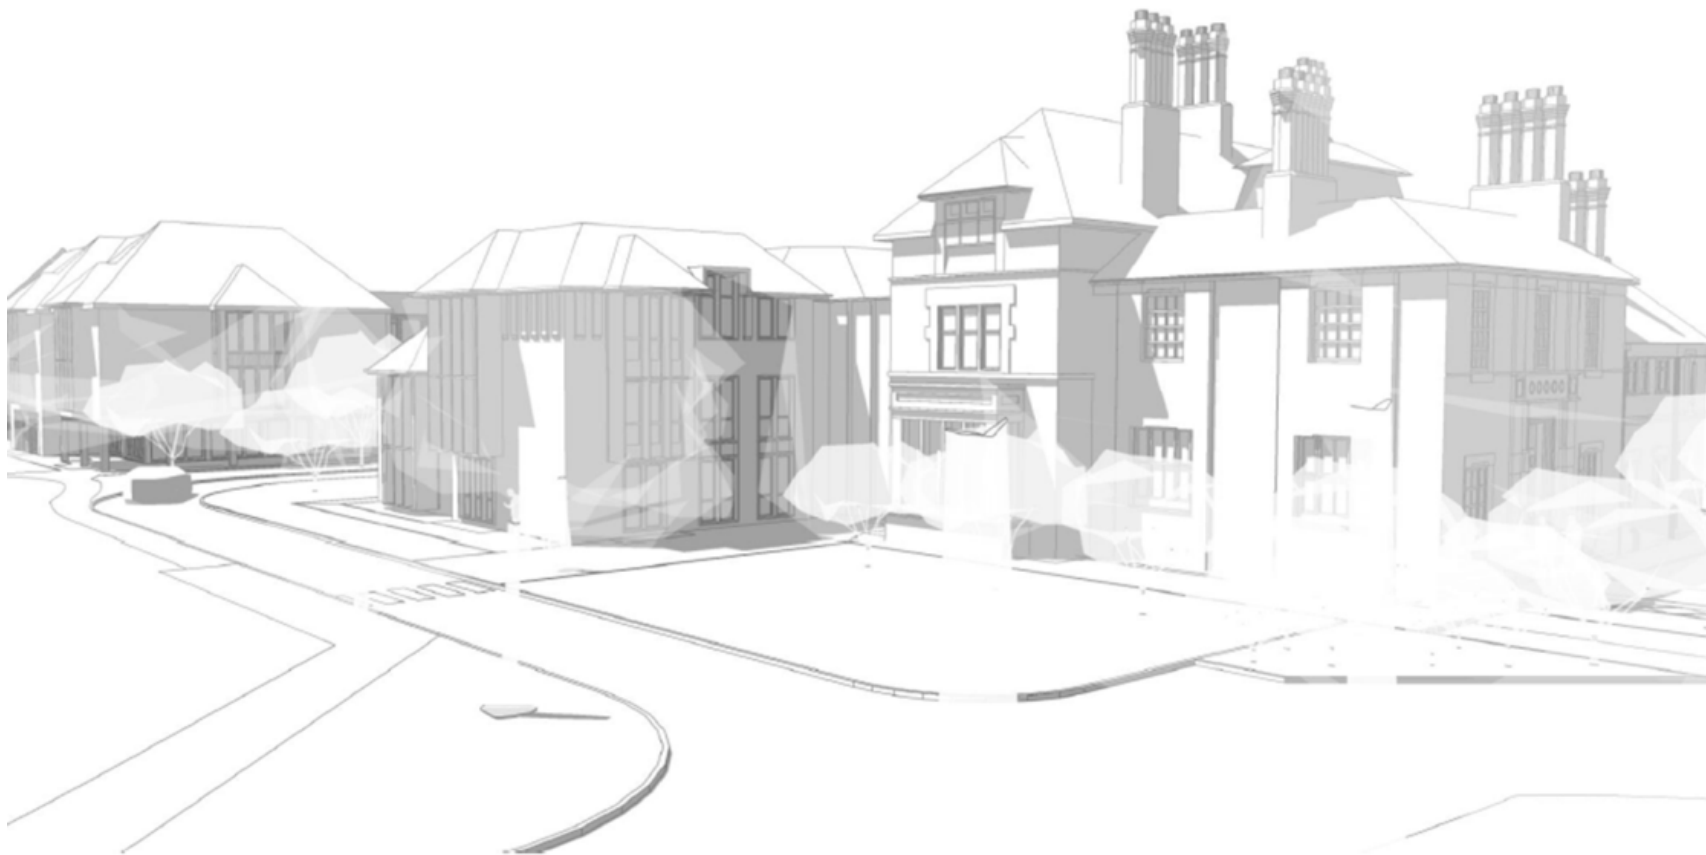

Original scheme visuals

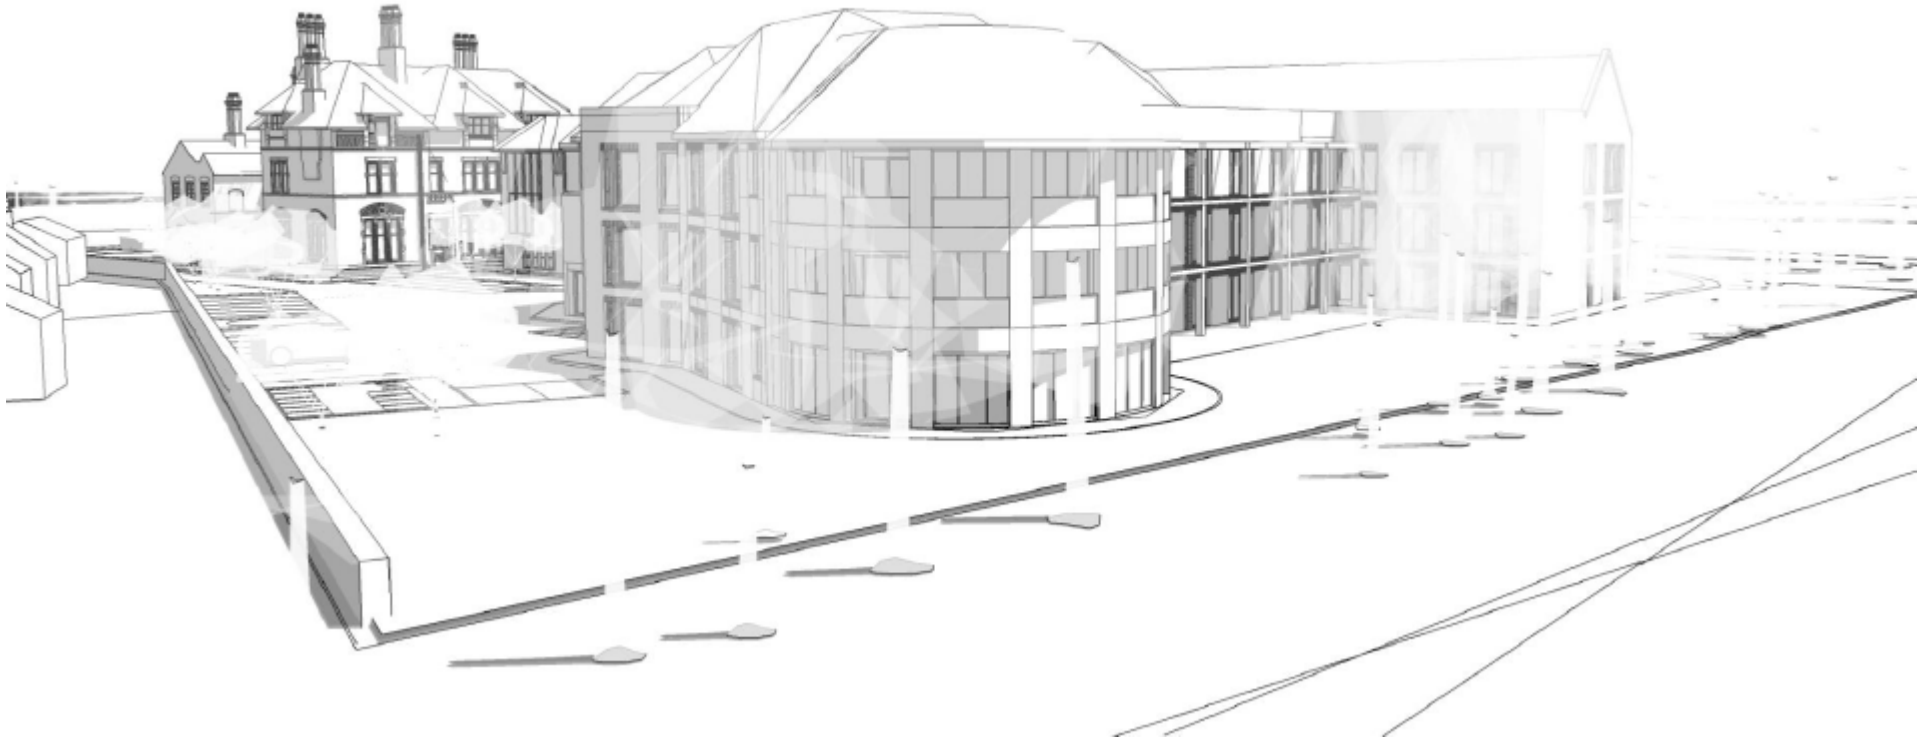

Revised Scheme – Site Layout



Revised Scheme Proposed South (front) Elevation



Revised Scheme Proposed North (Rear) Elevation




Revised Scheme Proposed East Elevation




Revised Scheme Proposed West Elevation




Example of layout Bushloe House (Ground Floor)

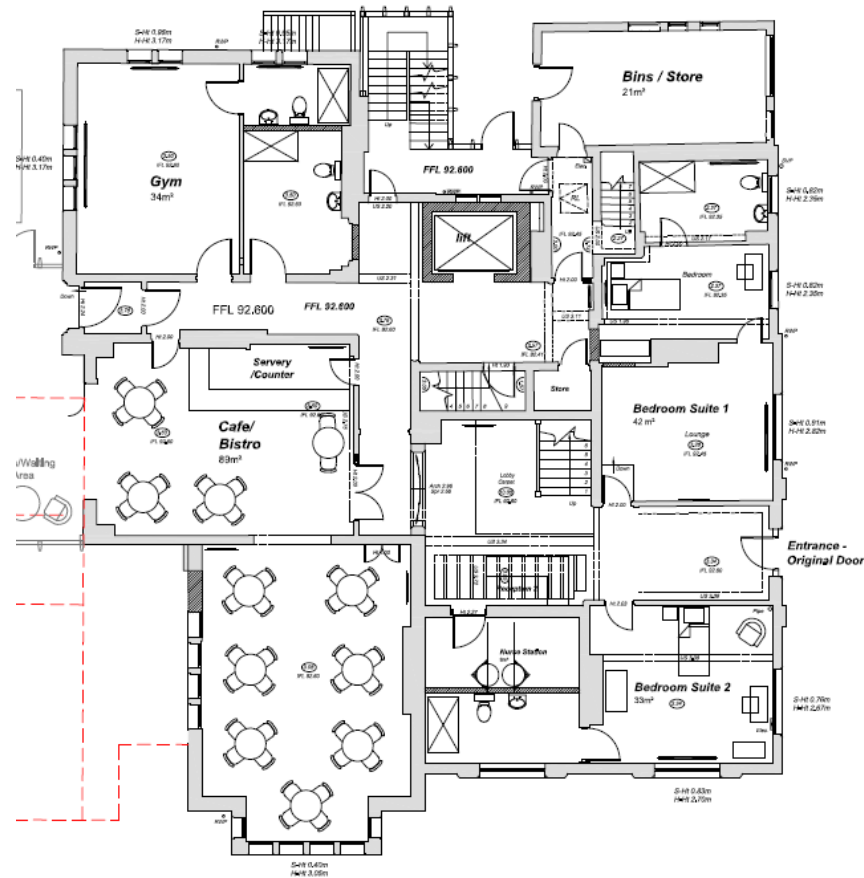

Example of care home layout (Ground Floor)

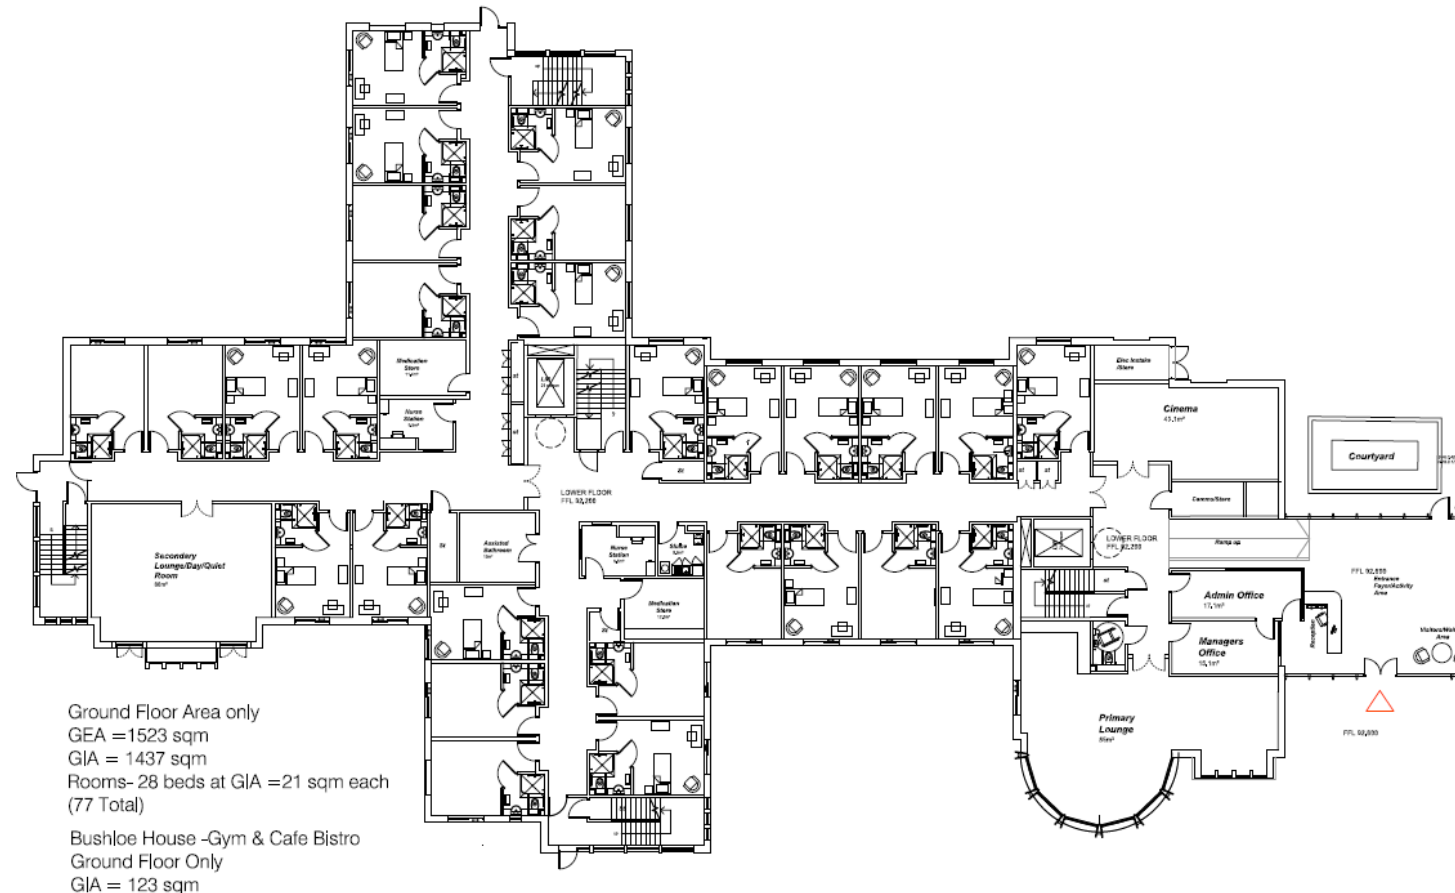

Care Home Basement Area

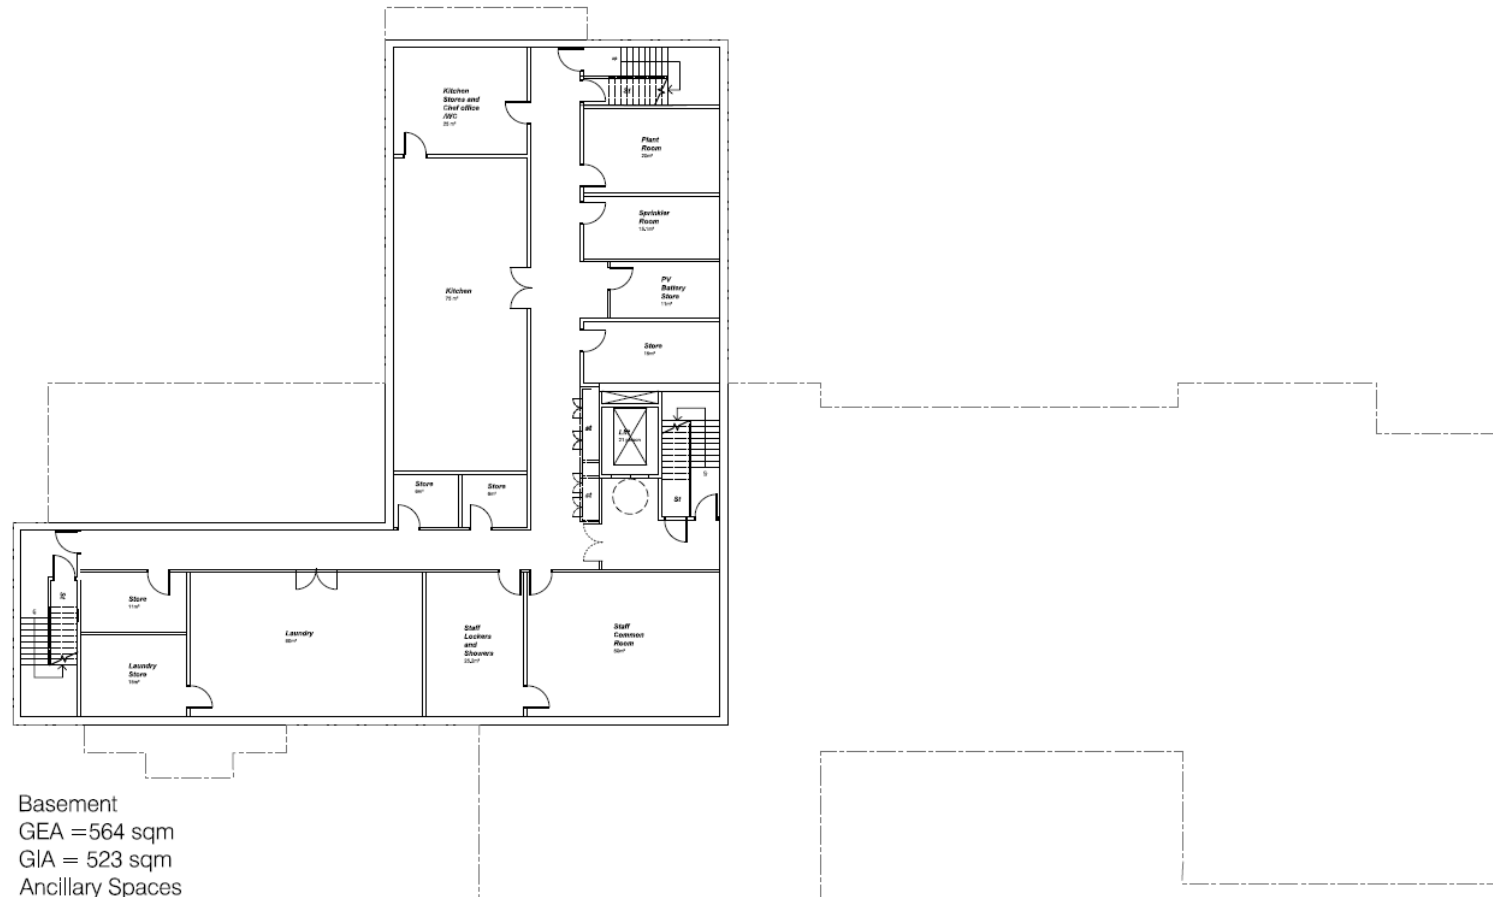

25 Degree code



Visuals



Visuals



Visuals – approach from Station Road

